


NO CHANGES ARE TO BE MADE TO THIS DRAWING WITHOUT WRITTEN PERMISSION OF KIRKHAM MICHAEL CONSULTING ENGINEERS.

SOLITUDE

PORTIONS OF SECTIONS 13, 24 AND 25, TOWNSHIP 7 SOUTH, RANGE 68 WEST
AND PORTIONS OF SECTIONS 19 AND 30, TOWNSHIP 7 SOUTH, RANGE 67 WEST
OF THE 6TH PRINCIPAL MERIDIAN, DOUGLAS COUNTY, COLORADO
1,111.11 ACRES

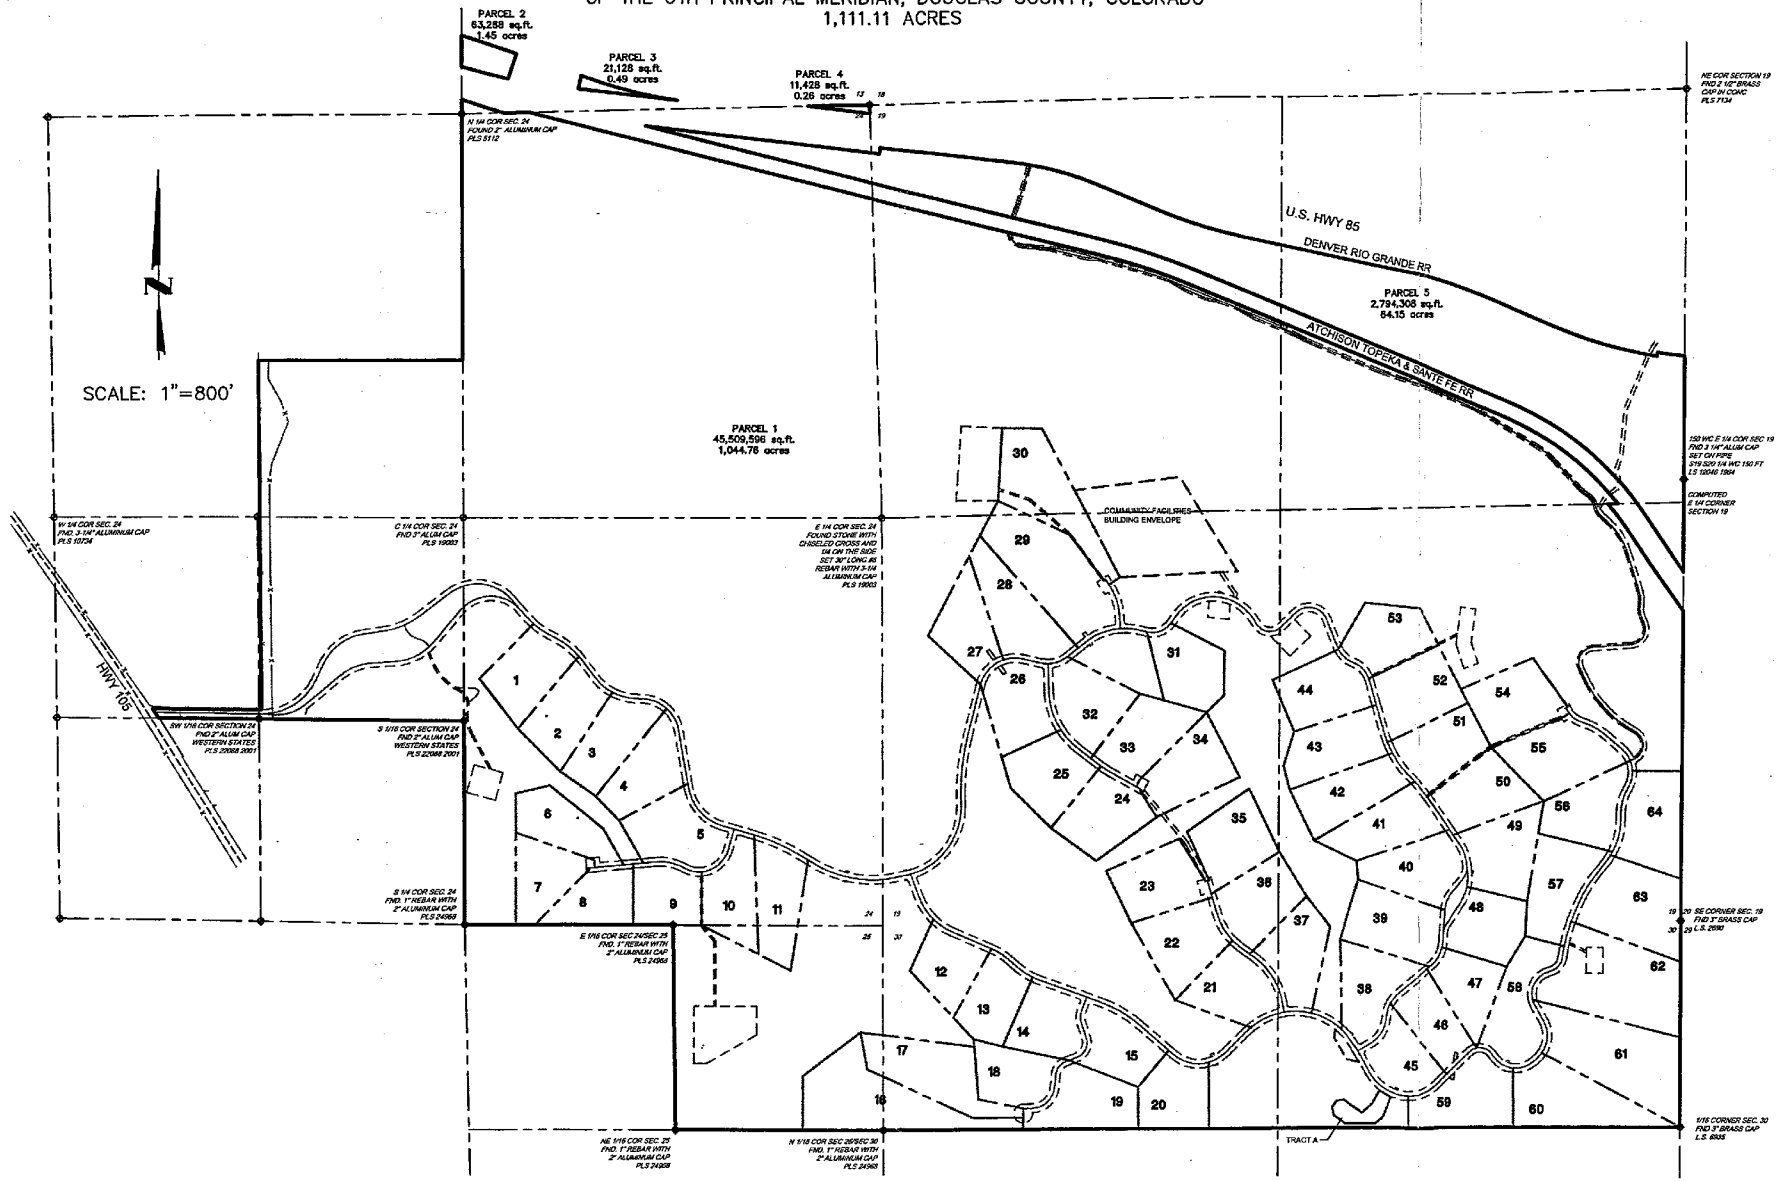

DATE: 5/21/02
DESIGN: CJK
DRAWN: CJK
CHECKED: KMA
KMA NO. M-000711




TRW/rls:

CHEROKEE KOELBEL

SOLITUDE
METROPOLITAN DISTRICT
SERVICE AREA
EXHIBIT

DATE: 5/21/02
DESIGN: CJK
DRAWN: CJK
CHECKED: KMA
KMA NO. M-000711

SHEET NO.
1
OF
1

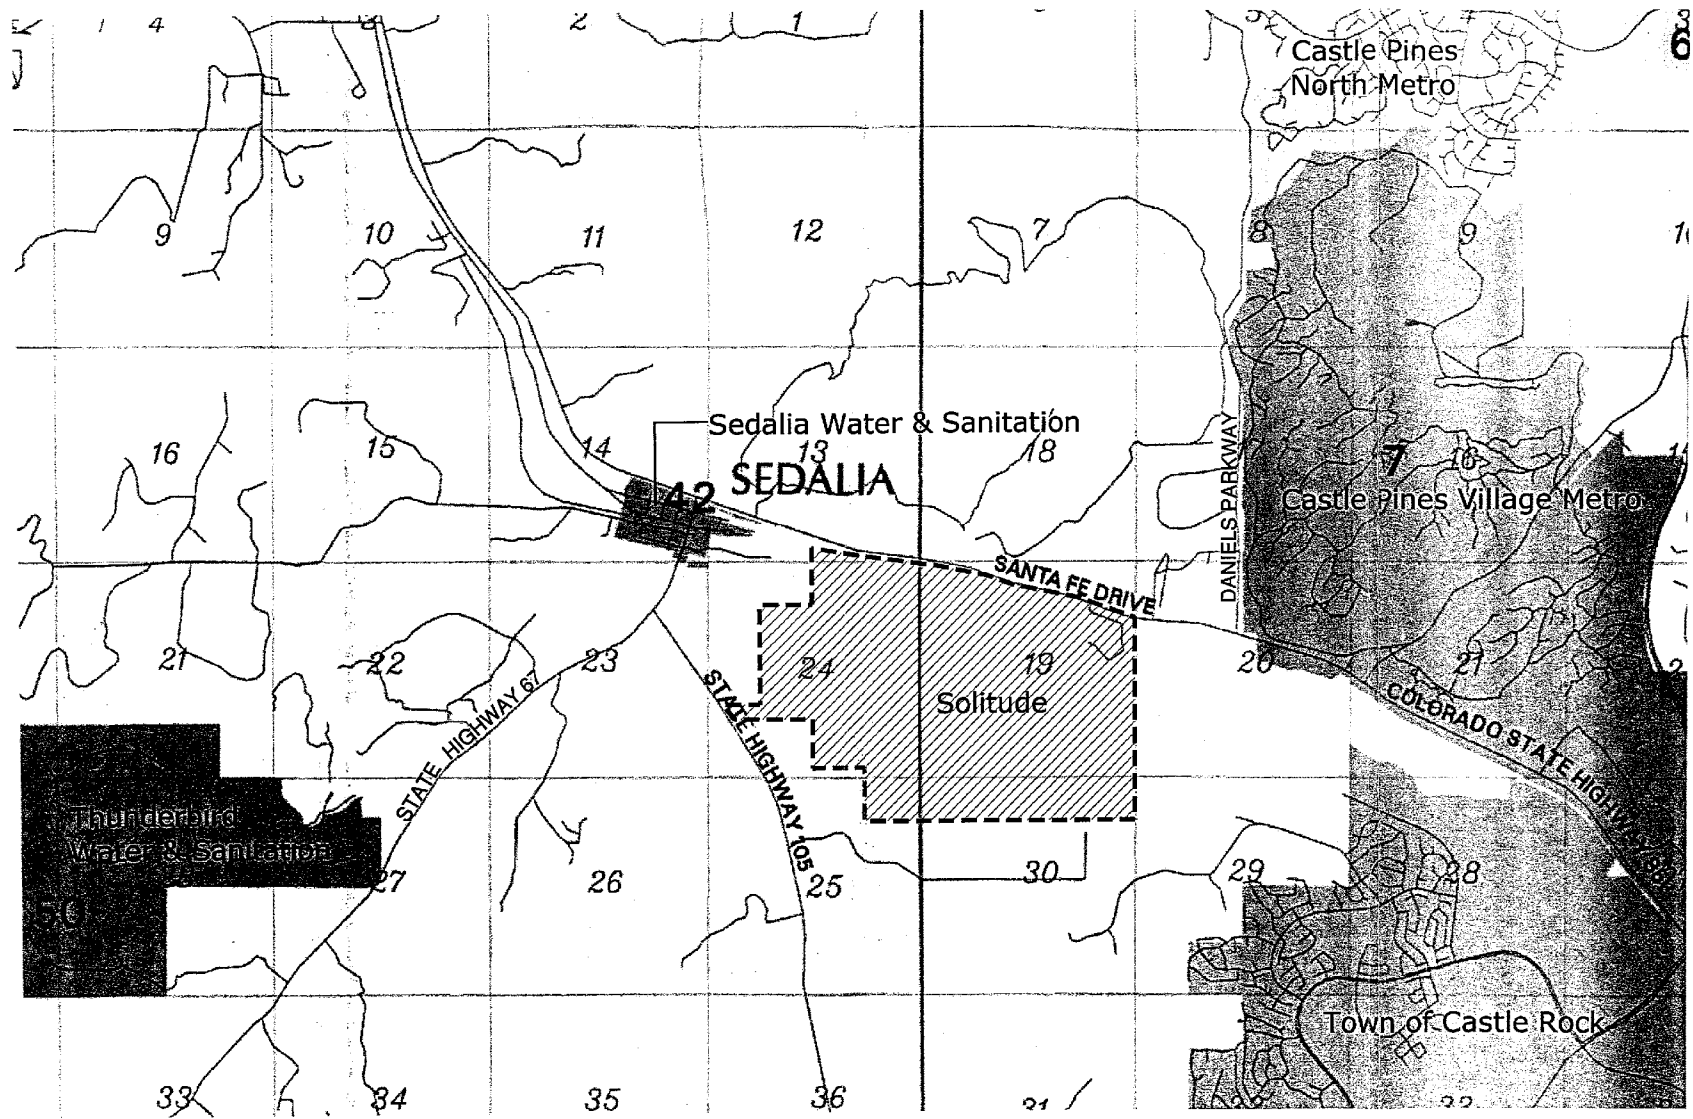

SOLITUDE
vicinity map

